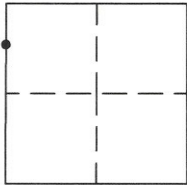


# CORNER RECORD

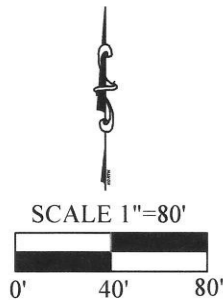
Agency Index BK 23, PG 16Document Number 20200051City of \_\_\_\_\_ County of Placer, CaliforniaBrief Legal Description MONUMENTS AS SHOWN ON K-MAPS-60, O.R.P.C.**CORNER TYPE**Government Cor. ☐ Control ☐  
Meander ☐ Property ☒  
Rancho ☐ other ☐Date of Survey JUNE 30, 2020**COORDINATES (OPTIONAL)**N. \_\_\_\_\_ E. \_\_\_\_\_  
Elevation \_\_\_\_\_  
Units ☐ Metric ☐ U.S. Survey Foot  
Horizontal Datum \_\_\_\_\_  
Zone \_\_\_\_\_ Epoch Date \_\_\_\_\_  
Vertical Datum \_\_\_\_\_☐ Complies with Public Resources code § 8801-8819☐ Complies with Public Resources code § 8890-8902**PLS Act Ref:**☐ 8765(d)☒ 8771☐ 8773☐ Other**Corner/  
Monument:**☒ Left as Found☐ Established☒ Rebuilt☐ Pre-Construction☐ Found and Tagged☐ Reestablished☐ Referenced☐ Post-Construction

Narrative of corner identified and monument as found. set, reset, replaced, or removed:

☒ See sheet # 2 for description(s):

FOUND MONUMENTS, AS SHOWN ON "TRACT NO. 323 FOLSOM LAKE ESTATES", RECORDED IN BOOK K OF MAPS, PAGE 60, P.C.R. FROM FOUND MONUMENTS ESTABLISHED REFERENCE POINTS PRIOR TO NEW PAVEMENT OVERLAY. FROM REFERENCE POINTS SET MAG NAIL W/ 1-1/4" BRASS TAG STAMPED "PLACER CO. SURVEYOR" CENTERED OVER THE FOUND MONUMENTS AFTER PAVEMENT OVERLAY.

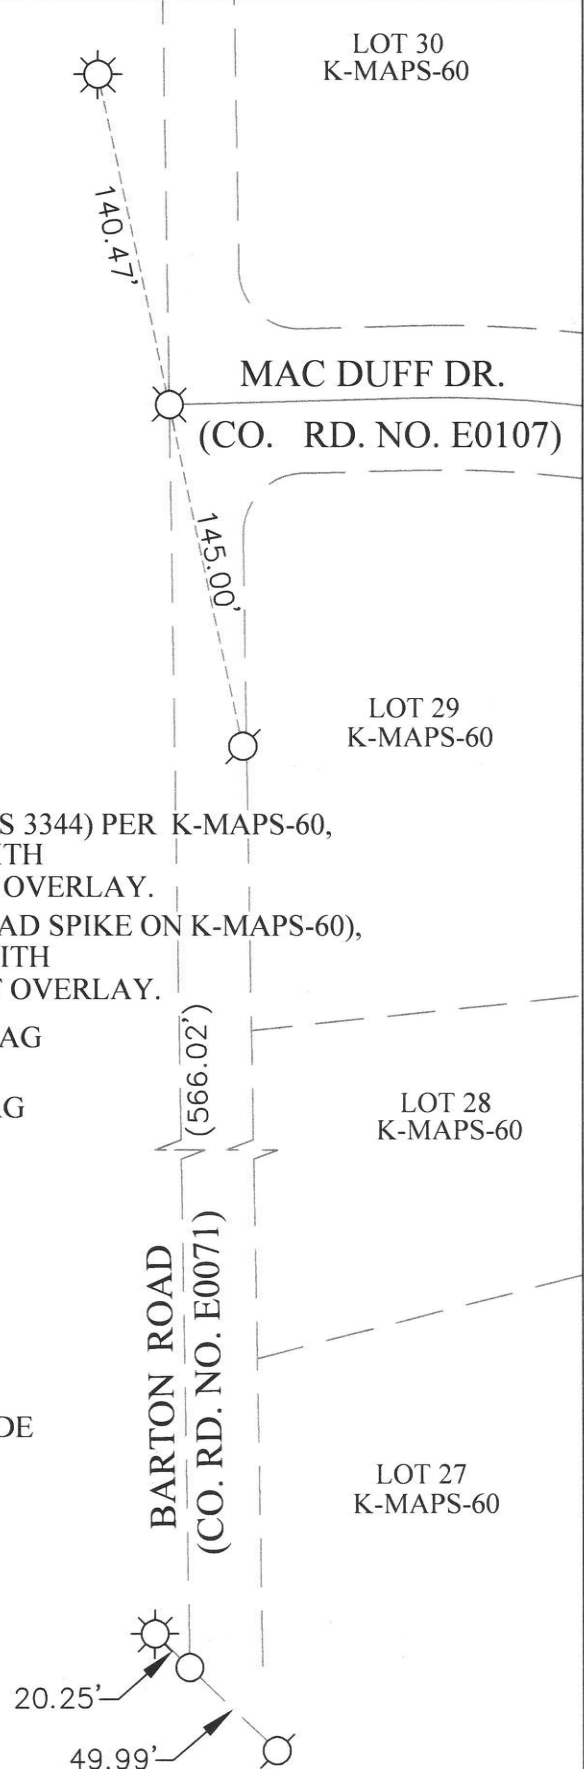
**SURVEYOR'S STATEMENT**This Corner Record was prepared by me or under my direction in conformance with the Professional Land Surveyors' Act on JULY 23, 2020Signed [Signature] P.L.S. or R.C.E. No. 7941**COUNTY SURVEYOR'S STATEMENT**This Corner Record was received JULY 23, 2020and examined and filed AUGUST 3, 2020Signed [Signature] P.L.S. or R.C.E. No. 8373County Surveyor's Comment: Deputy Co. Surveyor

**LEGEND**

- ⊗ FD. RAILROAD SPIKE, NO MARKINGS, (STAMPED LS 3344) PER K-MAPS-60, PRIOR TO PAVEMENT OVERLAY, SET MAG NAIL WITH "PLACER CO. SURVEYOR" TAG AFTER PAVEMENT OVERLAY.
- FD. 3/4" IRON PIPE, NO TAG, (SHOWN AS A RAILROAD SPIKE ON K-MAPS-60), PRIOR TO PAVEMENT OVERLAY, SET MAG NAIL WITH "PLACER CO. SURVEYOR" TAG AFTER PAVEMENT OVERLAY.
- ⊗ SET 1/2" REBAR WITH "PLACER CO. SURVEYOR" TAG AS A REFERENCE POINT
- ⊗ SET MAG NAIL WITH "PLACER CO. SURVEYOR" TAG AS A REFERENCE POINT
- ( ) RECORD DATA PER K-MAPS-60

**NOTE**

THIS CORNER RECORD REPRESENTS THE AS FOUND LOCATION OF THE MONUMENTS SHOWN HEREON, NO SURVEY HAS BEEN MADE OF SAID MONUMENTS IN RELATIONSHIP TO ANY RECORD MAPS.


 BOOK **23** OF CORNER RECORDS, PAGE **16**